



Slab+Machining

HORIZONTAL CROSS SECTION ( I )

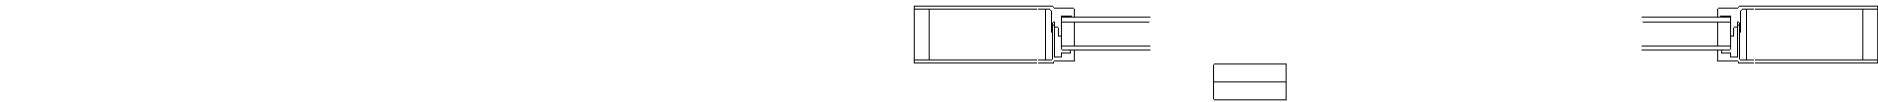

II III

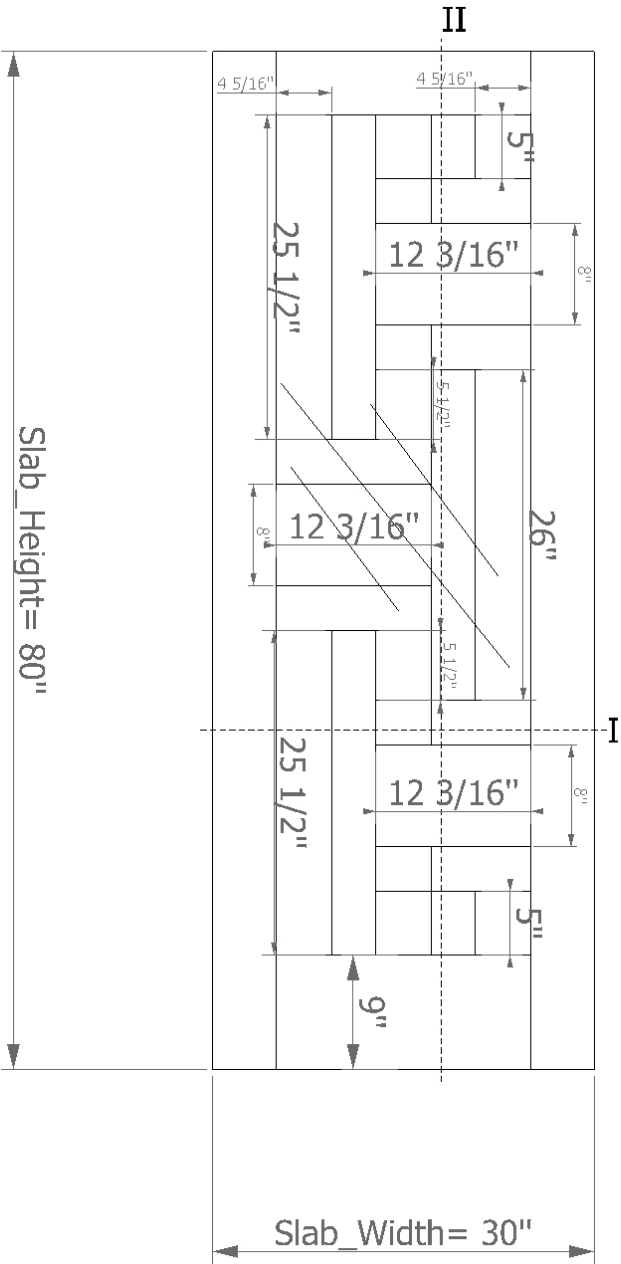

Exterior view



Slab+Machining

|                       |                |
|-----------------------|----------------|
| 11/25/2022 4:58:46 PM |                |
| Project Number:       | xxxx           |
| CLIENT                | xxxx           |
| SKU                   | MONTPELIER     |
| Unit Qty:             | 1              |
| Glass Divider         |                |
| Glass Thickness       | 5/8" Insulated |
| Glass Pattern         | xxxx           |
| Finish                | Unfinish       |
|                       | xxxx           |
| Revision              | ORIGINAL       |
| Tolerance +/- 1/4 "   |                |


Customer Signature

## II III



**Customer Signature**

HORIZONTAL CROSS SECTION ( I )

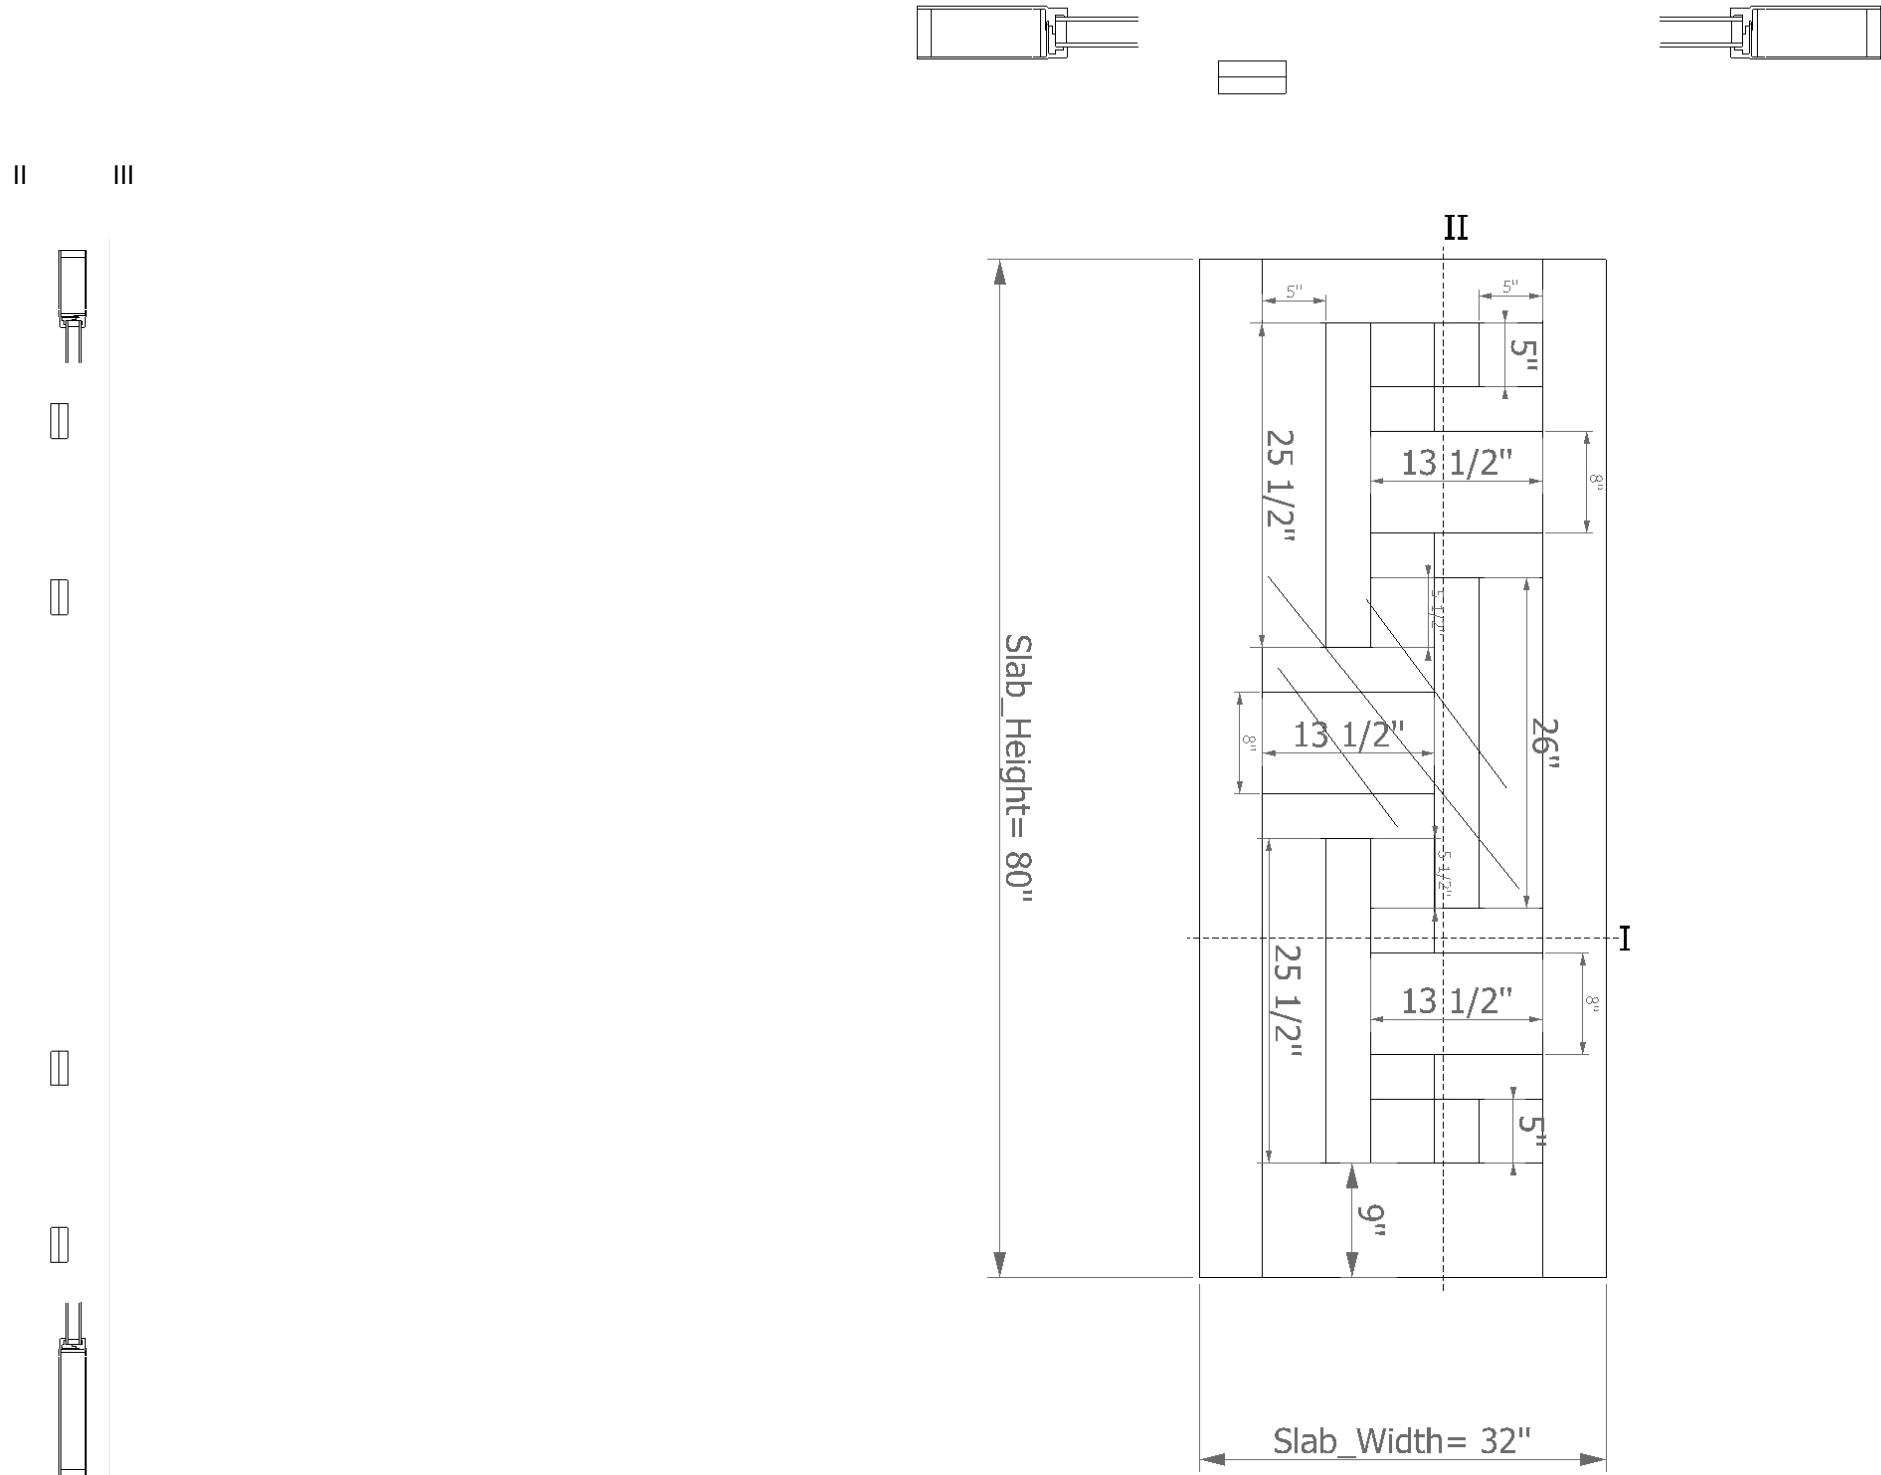

Exterior view




Slab+Machining

|                       |                |
|-----------------------|----------------|
| 11/25/2022 4:58:46 PM |                |
| Project Number:       | xxxx           |
| CLIENT                | xxxx           |
| SKU                   | MONTPELIER     |
| Unit Qty:             | 1              |
| Glass Divider         |                |
| Glass Thickness       | 5/8" Insulated |
| Glass Pattern         | xxxx           |
| Finish                | Unfinish       |
|                       | xxxx           |
| Revision              | ORIGINAL       |
| Tolerance +/- 1/4 "   |                |

Customer Signature

HORIZONTAL CROSS SECTION ( I )

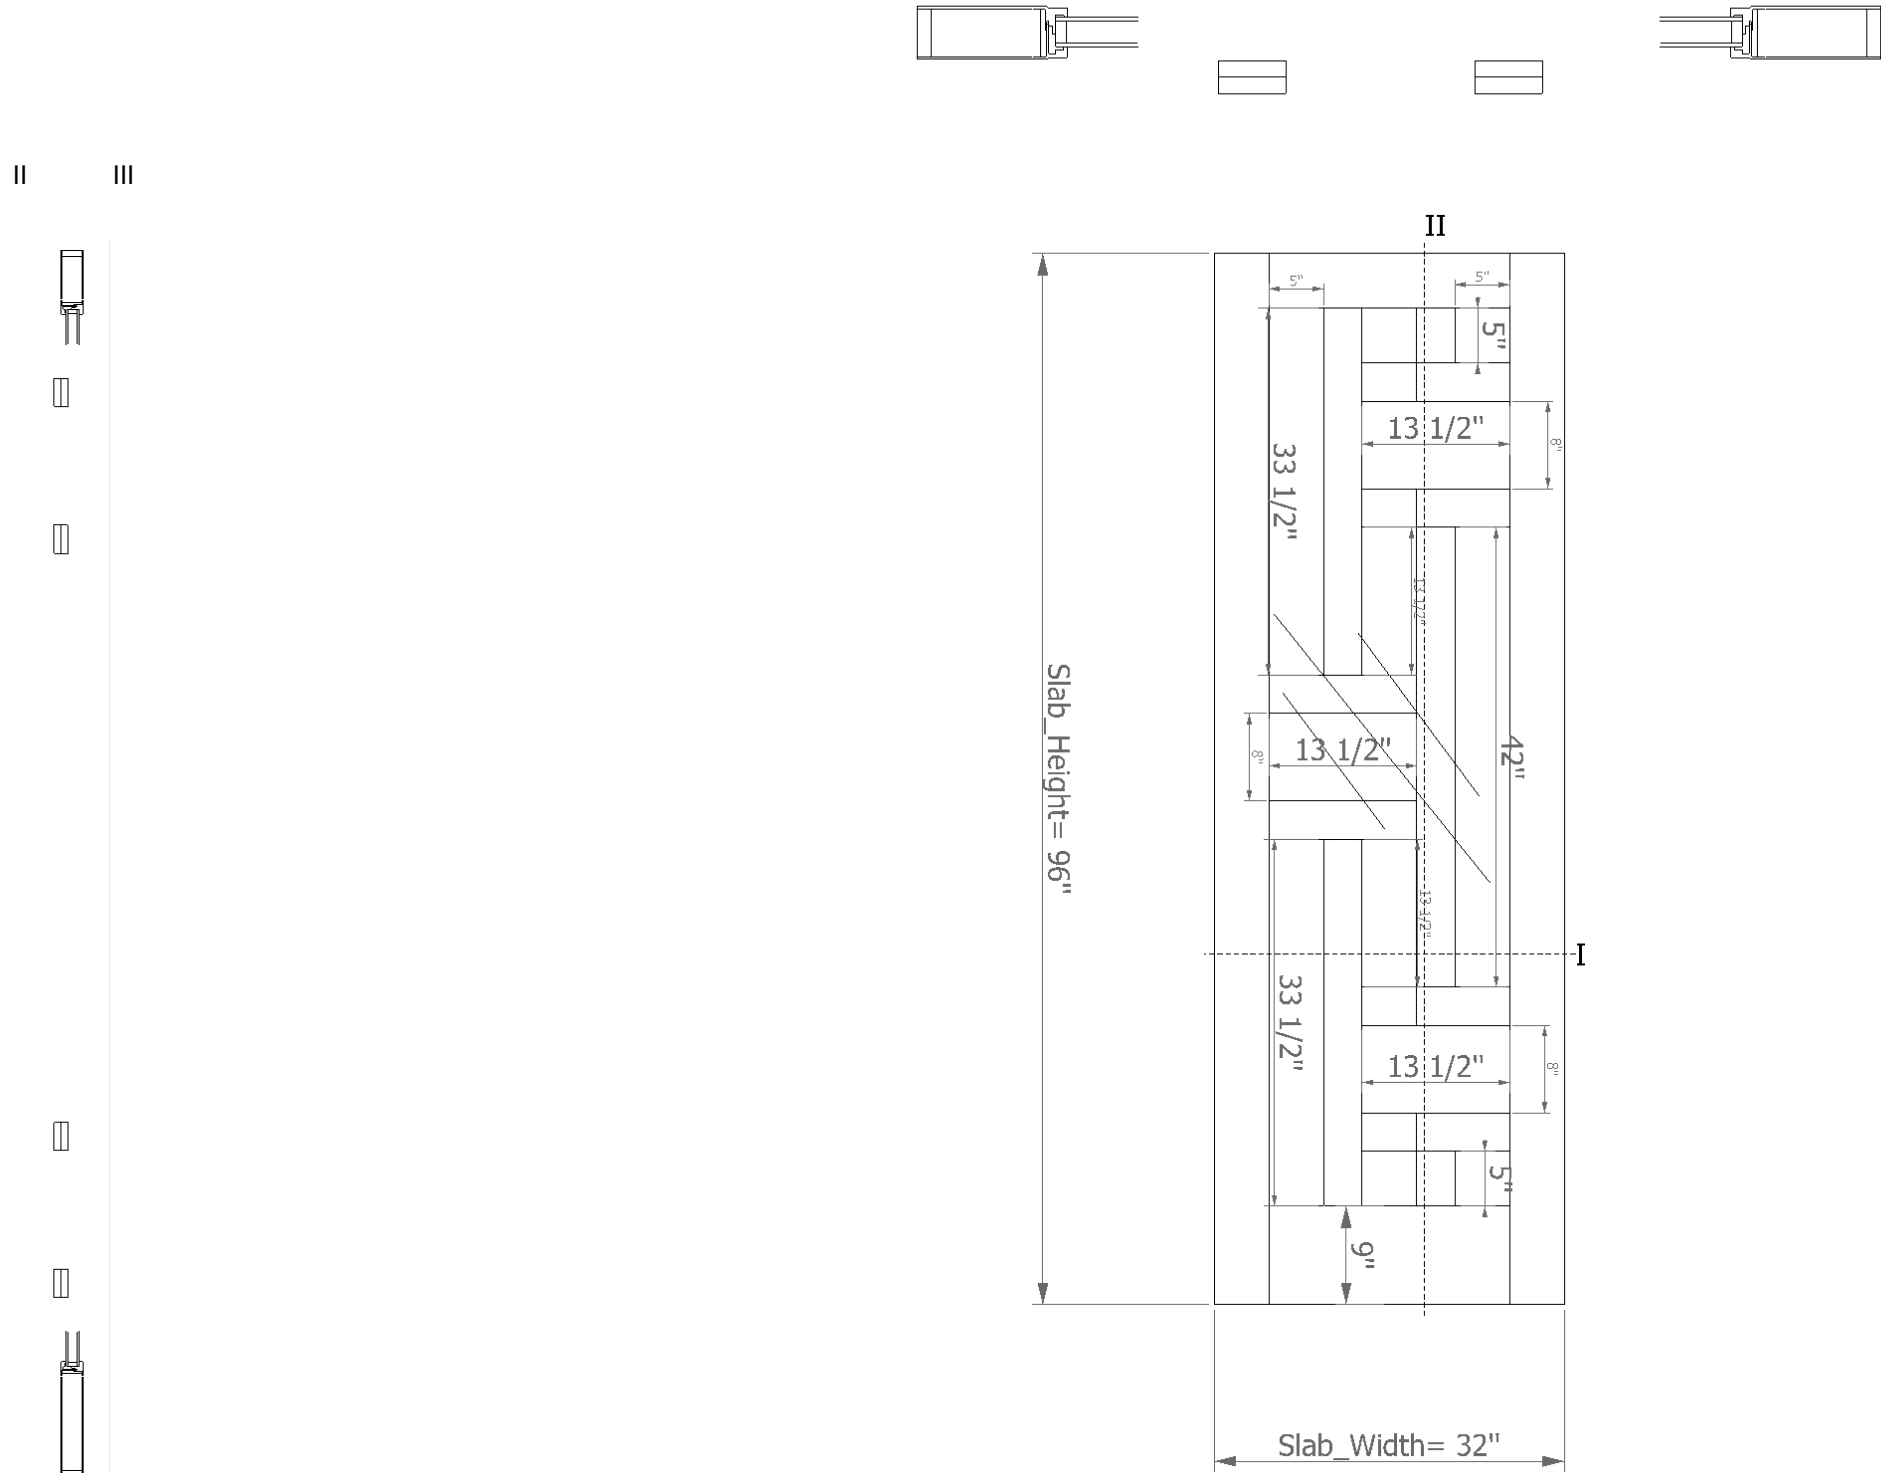


# Slab+Machining



|                       |                |
|-----------------------|----------------|
| 11/25/2022 4:58:46 PM |                |
| Project Number:       | xxxx           |
| CLIENT                | xxxx           |
| SKU                   | MONTPELIER     |
| Unit Qty:             | 1              |
| Glass Divider         |                |
| Glass Thickness       | 5/8" Insulated |
| Glass Pattern         | xxxx           |
| Finish                | Unfinish       |
| Revision              | ORIGINAL       |
| Tolerance +/- 1/4 "   |                |

Customer Signature

HORIZONTAL CROSS SECTION ( I )

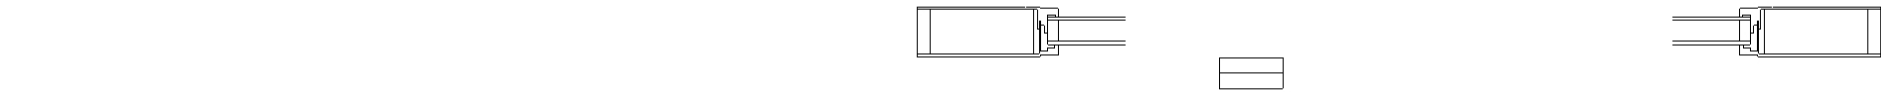

II III

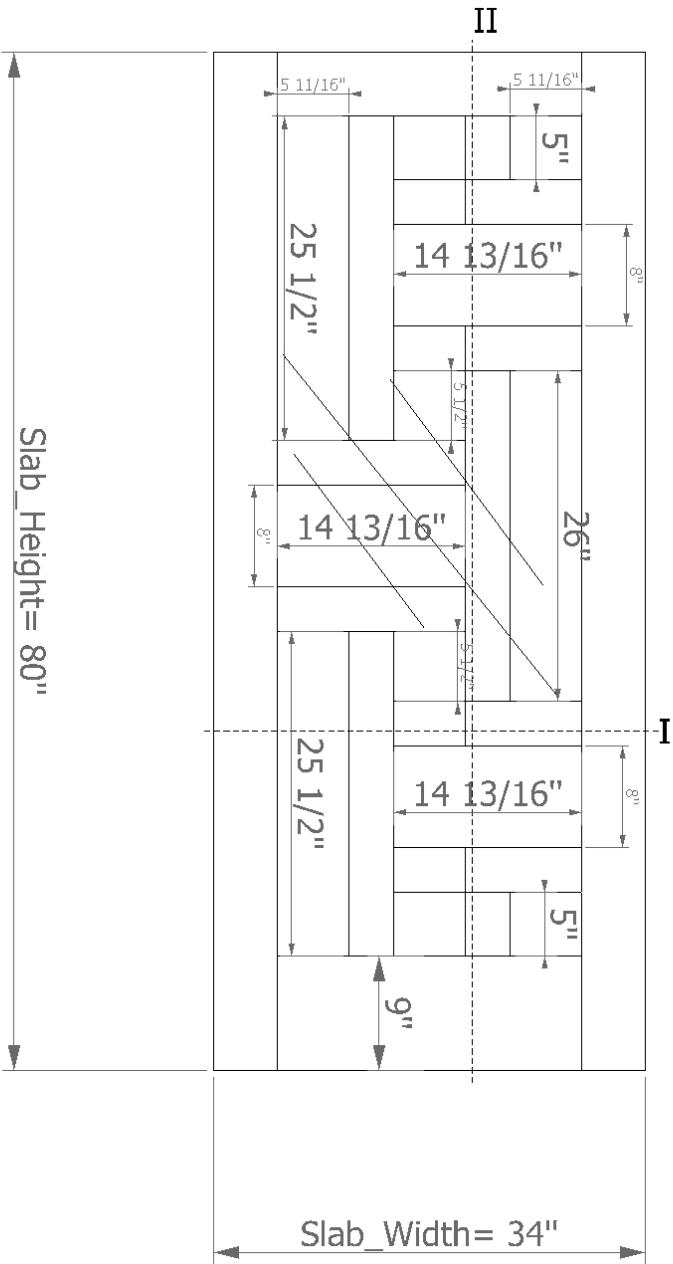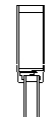

Exterior view




Slab+Machining

|                       |                |
|-----------------------|----------------|
| 11/25/2022 4:58:46 PM |                |
| Project Number:       | xxxx           |
| CLIENT                | xxxx           |
| SKU                   | MONTPELIER     |
| Unit Qty:             | 1              |
| Glass Divider         |                |
| Glass Thickness       | 5/8" Insulated |
| Glass Pattern         | xxxx           |
| Finish                | Unfinish       |
|                       | xxxx           |
| Revision              | ORIGINAL       |
| Tolerance +/- 1/4 "   |                |

Customer Signature

HORIZONTAL CROSS SECTION ( I )

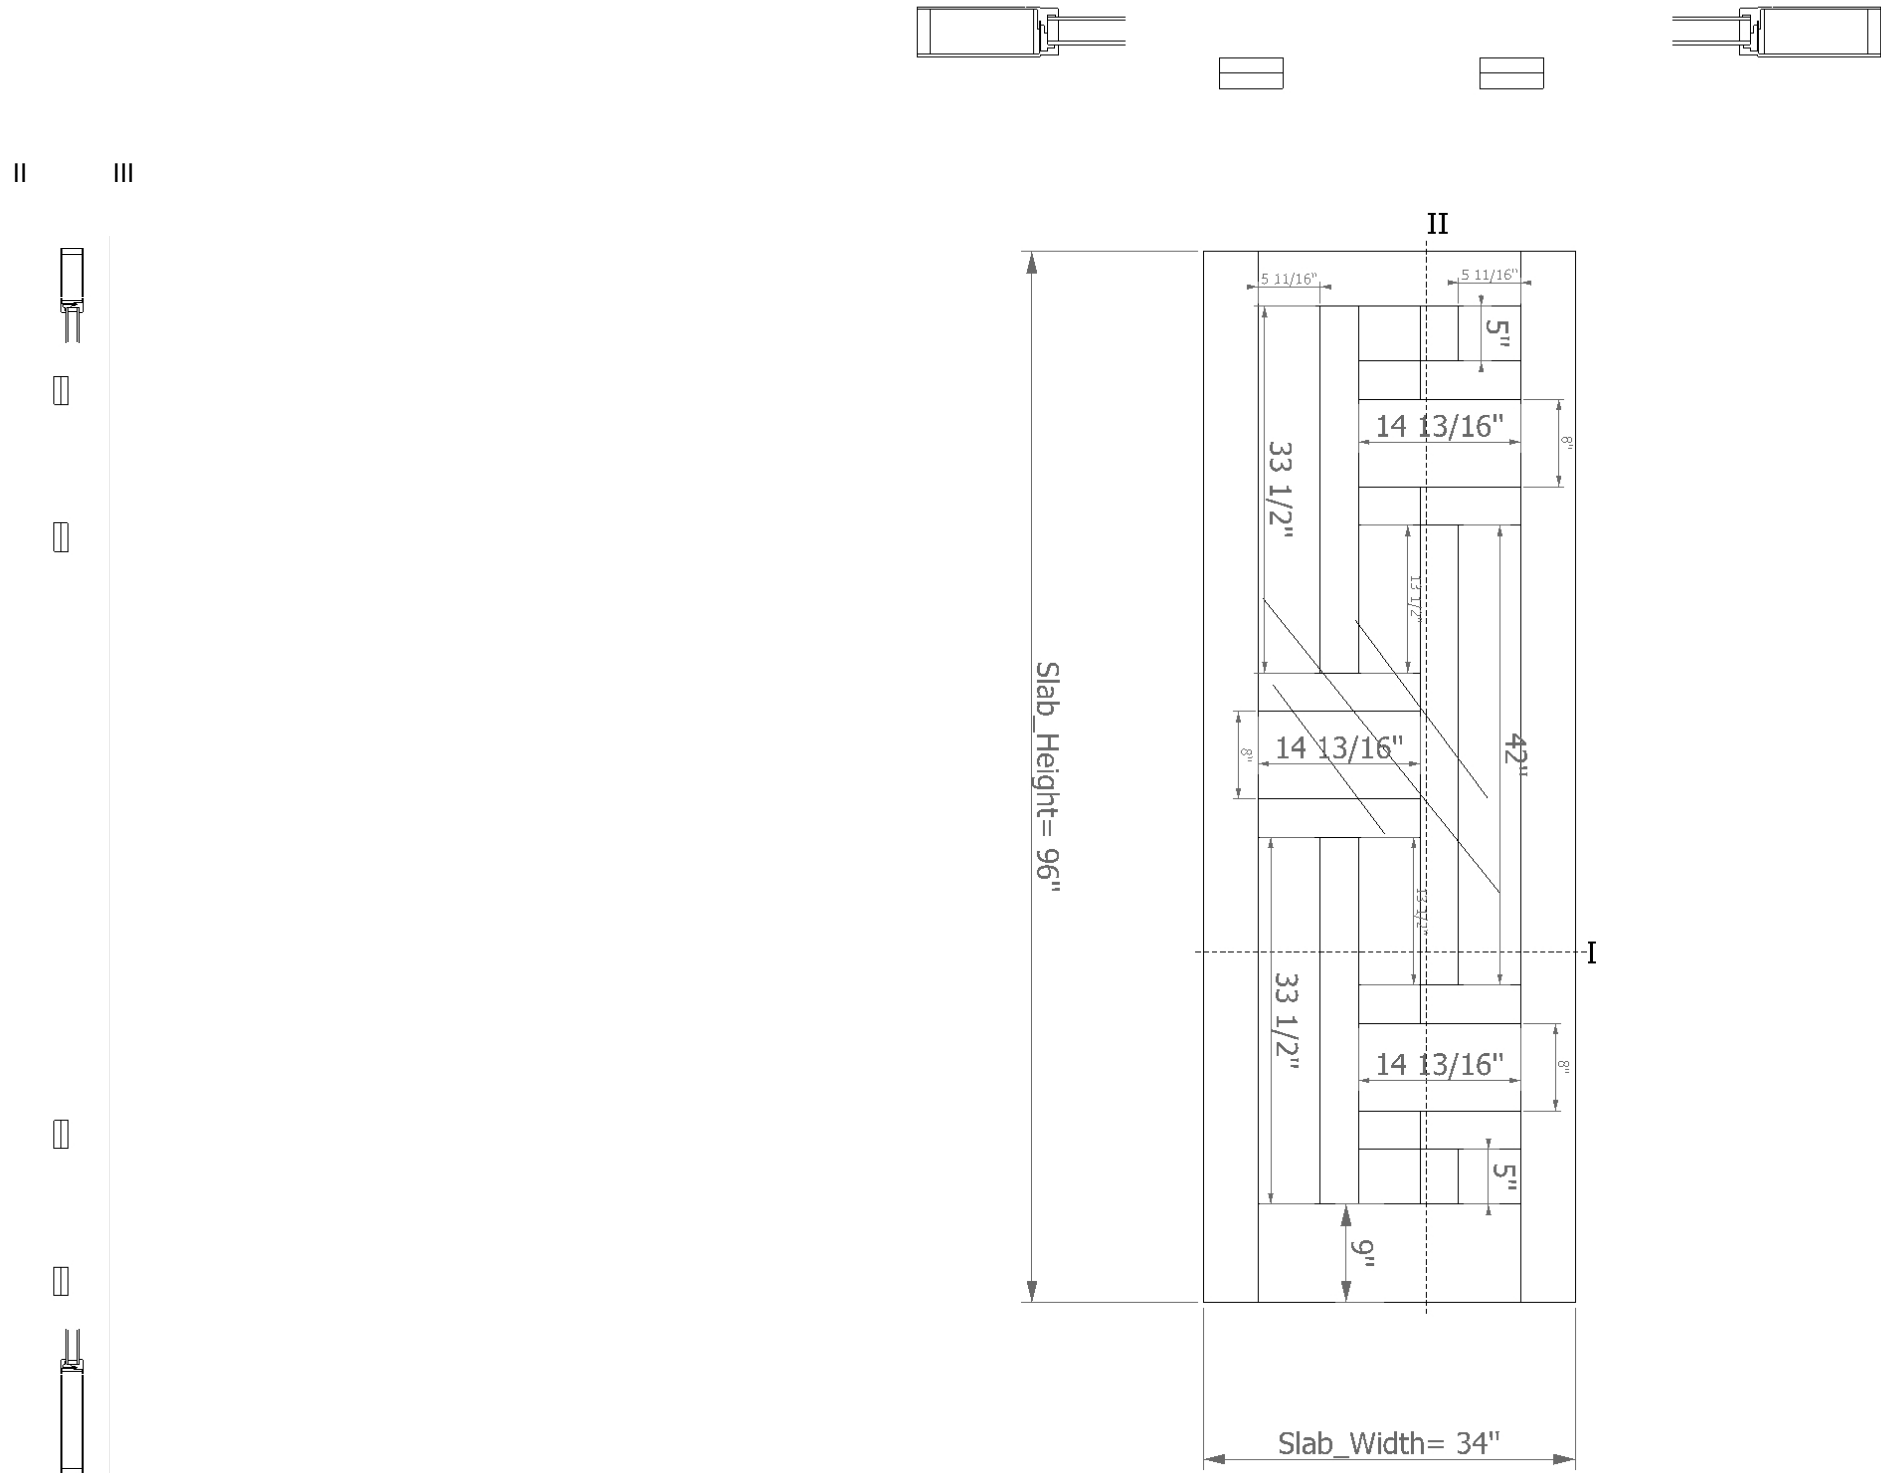

Exterior view




Slab+Machining

|                       |                |
|-----------------------|----------------|
| 11/25/2022 4:58:46 PM |                |
| Project Number:       | xxxx           |
| CLIENT                | xxxx           |
| SKU                   | MONTPELIER     |
| Unit Qty:             | 1              |
| Glass Divider         |                |
| Glass Thickness       | 5/8" Insulated |
| Glass Pattern         | xxxx           |
| Finish                | Unfinish       |
|                       | xxxx           |
| Revision              | ORIGINAL       |
| Tolerance +/- 1/4 "   |                |

Customer Signature

HORIZONTAL CROSS SECTION ( I )

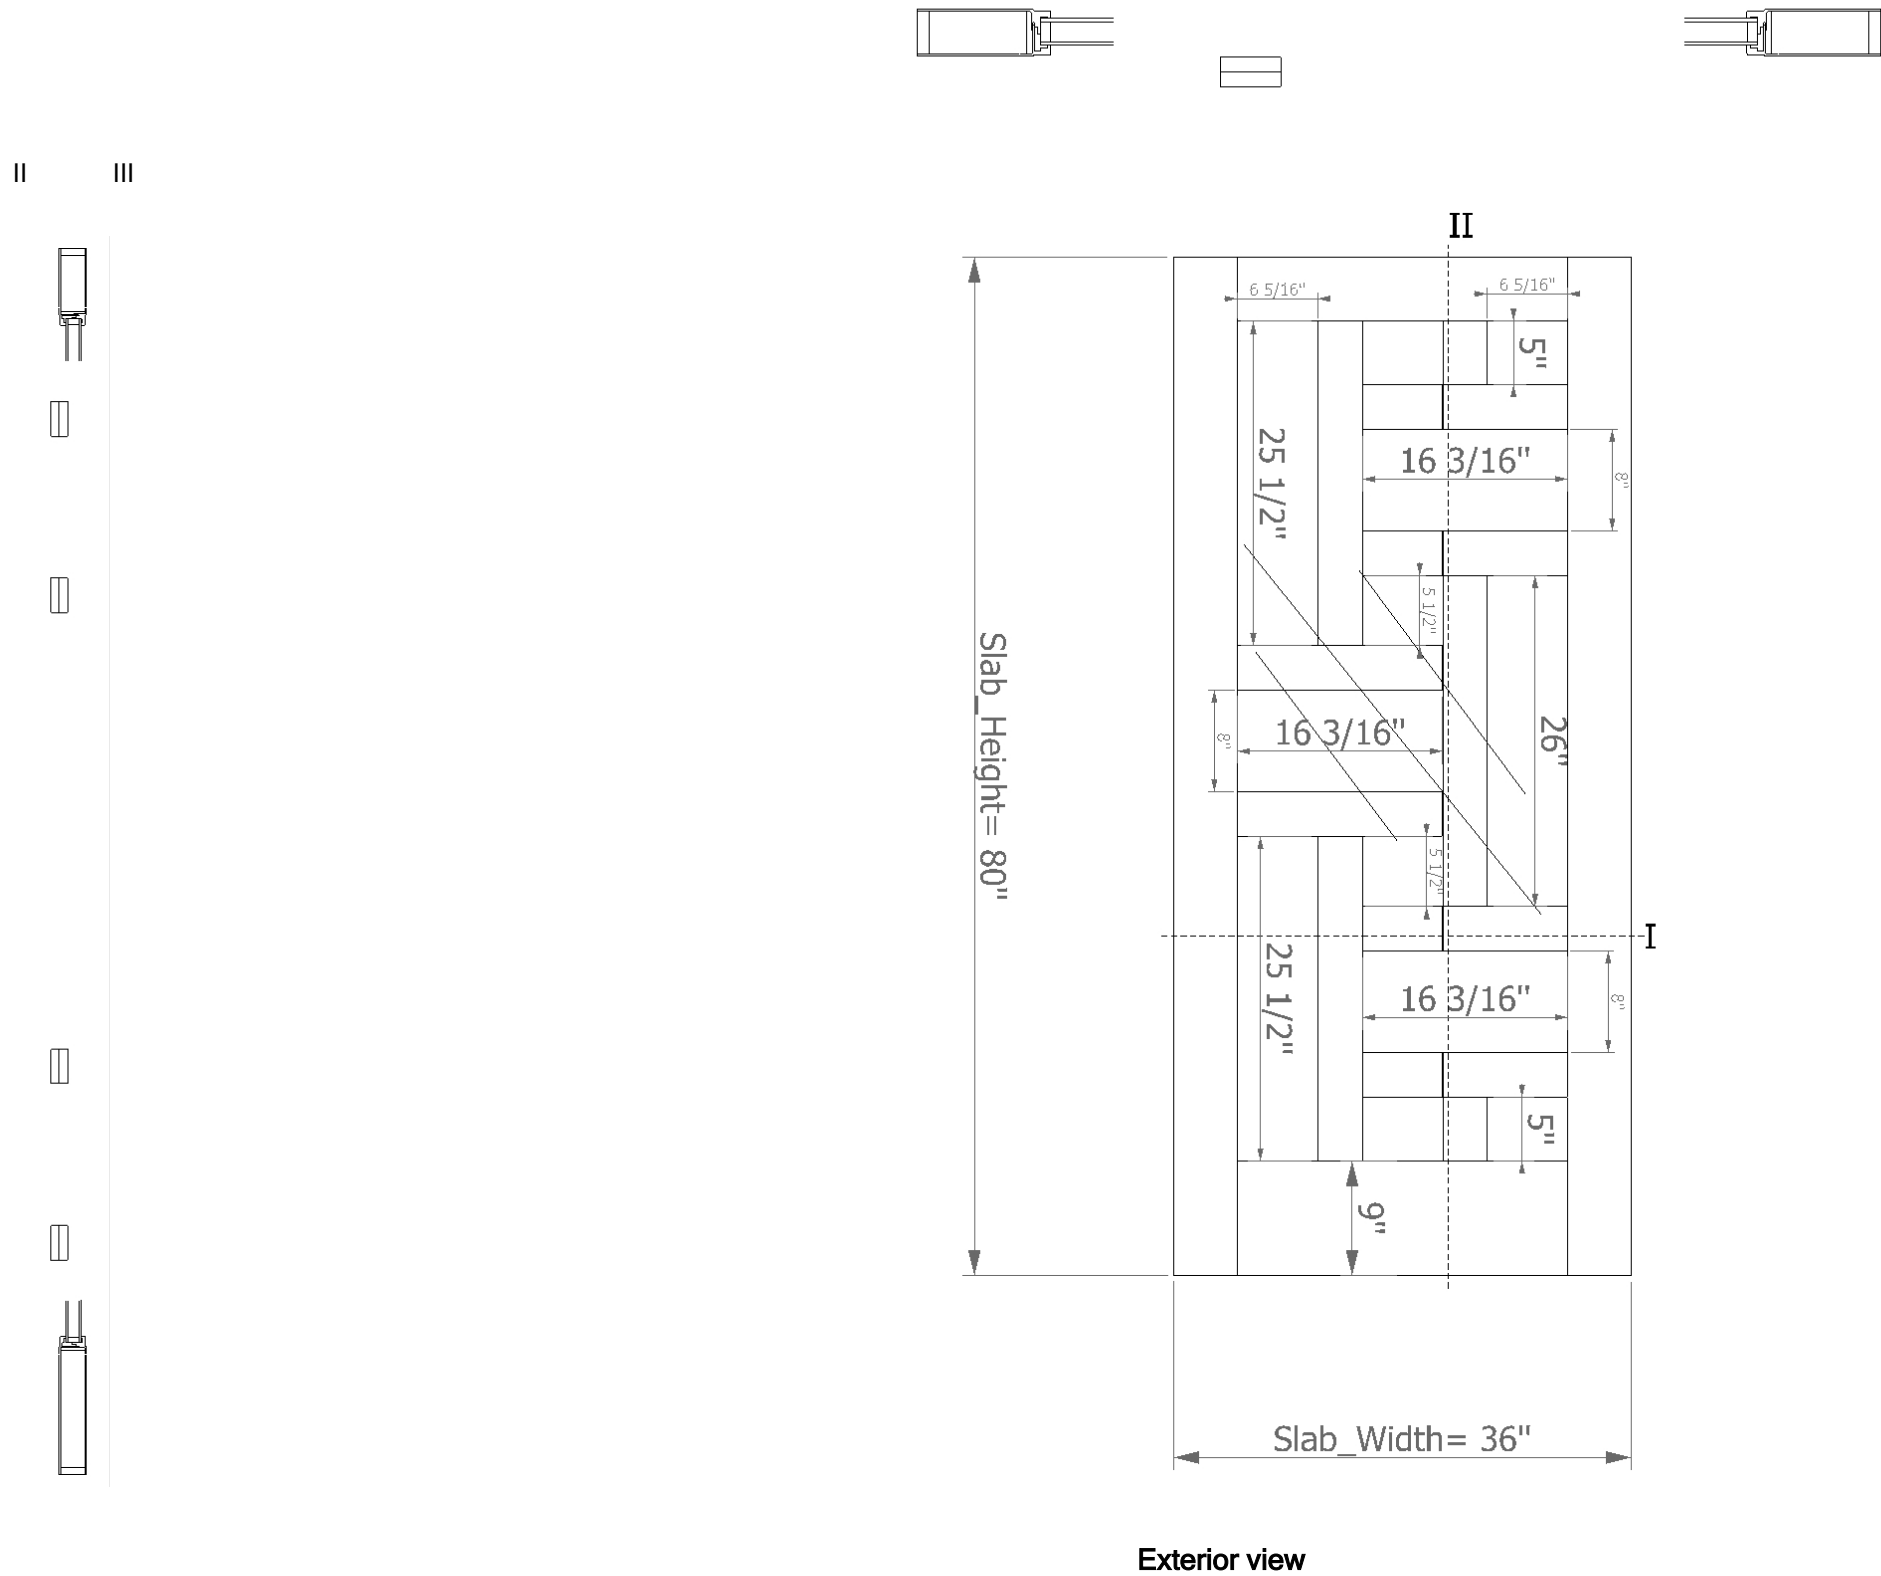


# Slab+Machining

|                       |                |
|-----------------------|----------------|
| 11/25/2022 4:58:46 PM |                |
| Project Number:       | xxxx           |
| CLIENT                | xxxx           |
| SKU                   | MONTPELIER     |
| Unit Qty:             | 1              |
| Glass Divider         |                |
| Glass Thickness       | 5/8" Insulated |
| Glass Pattern         | xxxx           |
| Finish                | Unfinish       |
| Revision              | ORIGINAL       |
| Tolerance +/- 1/4 "   |                |

Customer Signature

HORIZONTAL CROSS SECTION ( I )

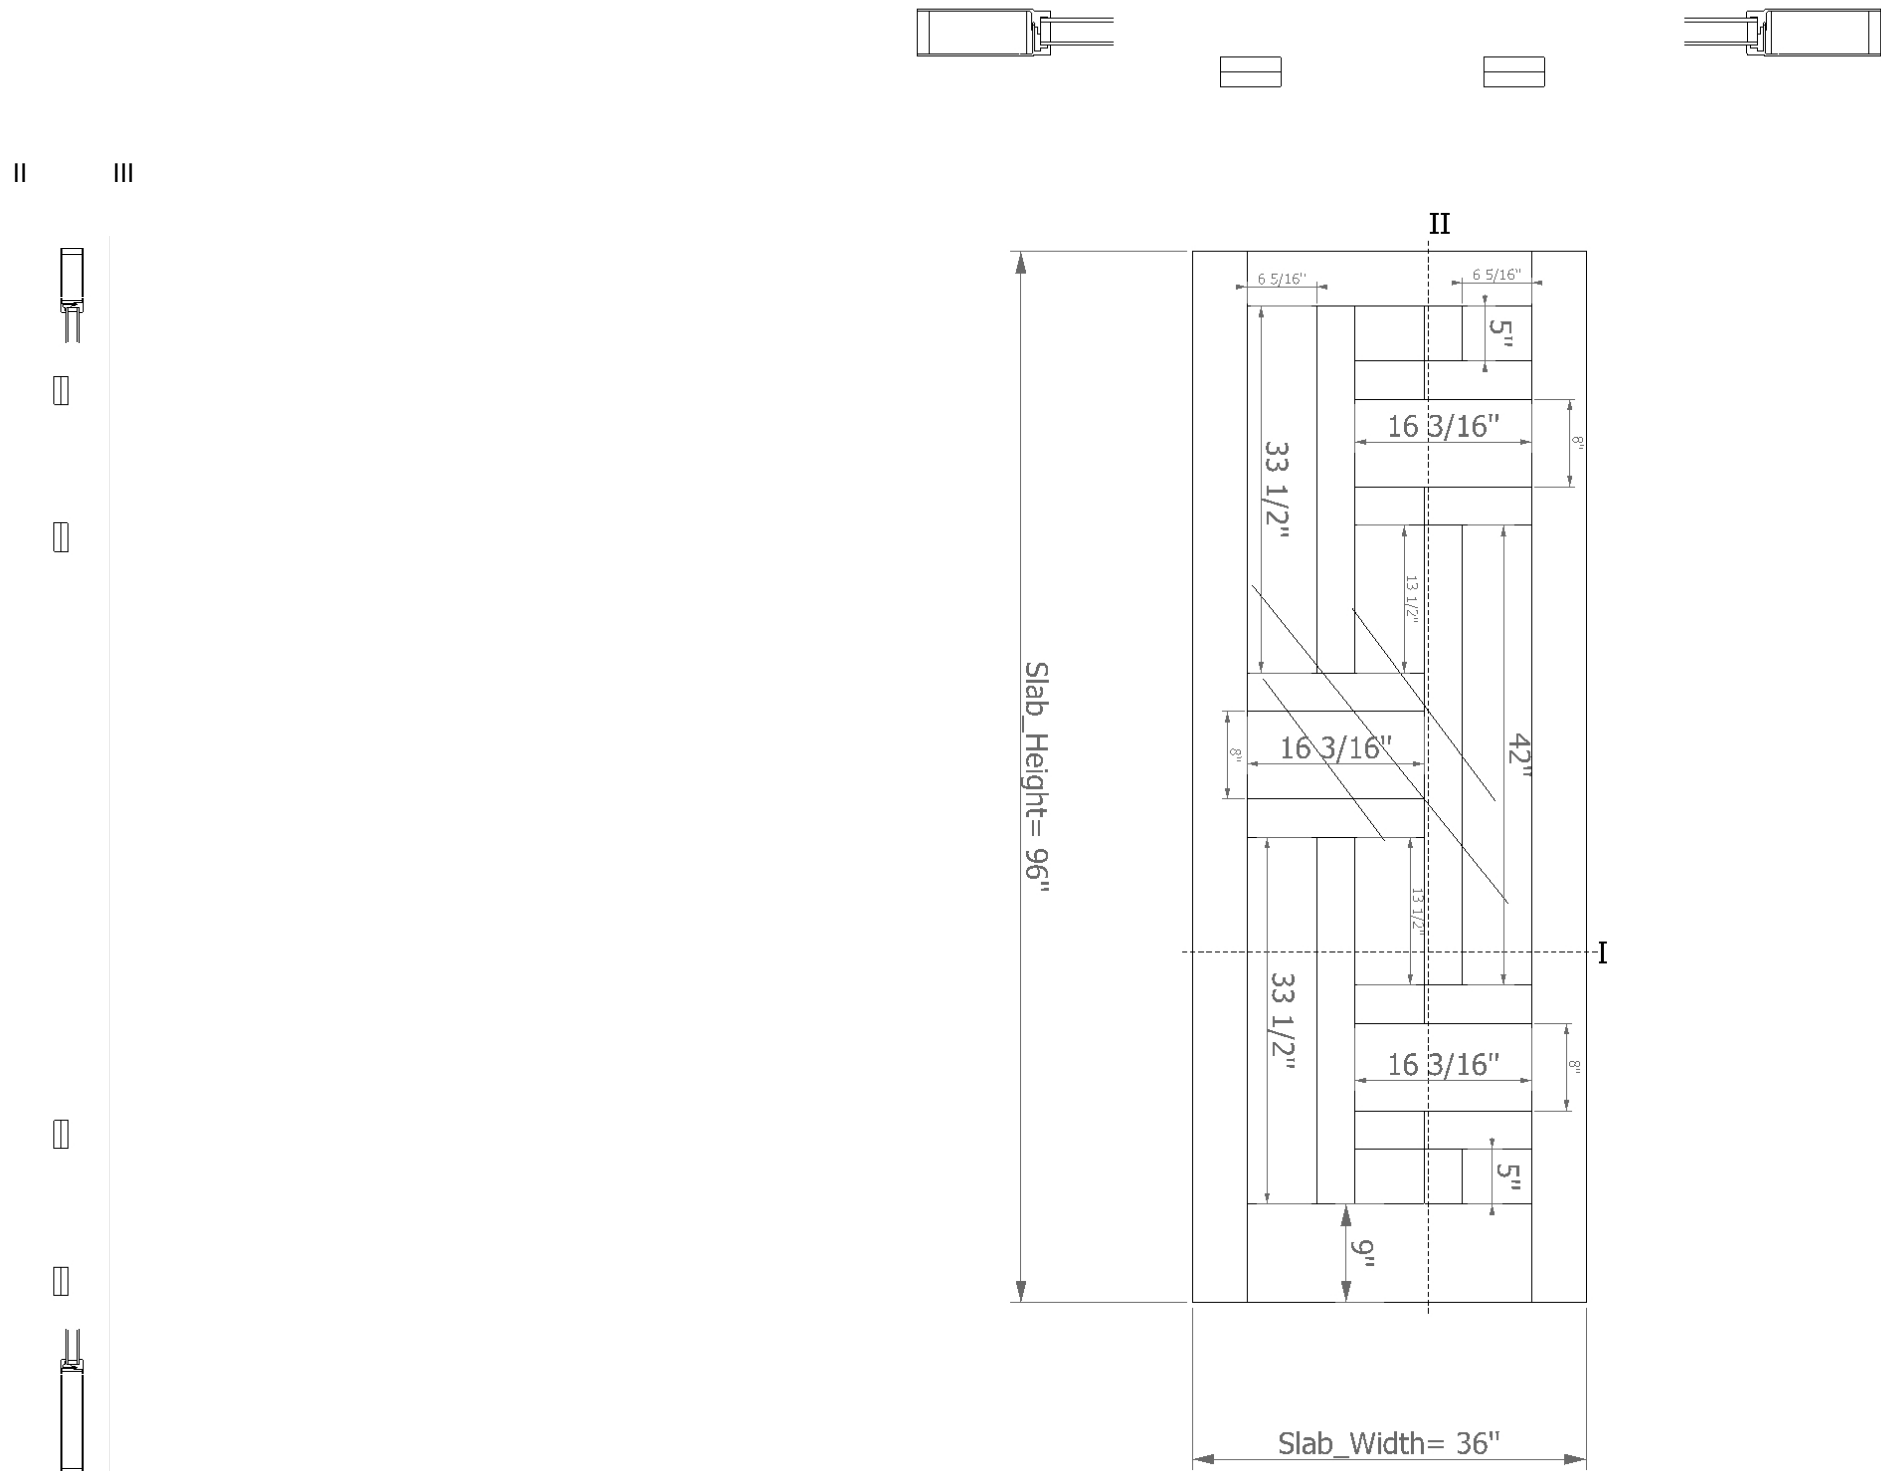

Exterior view



Slab+Machining

|                       |                |
|-----------------------|----------------|
| 11/25/2022 4:58:46 PM |                |
| Project Number:       | xxxx           |
| CLIENT                | xxxx           |
| SKU                   | MONTPELIER     |
| Unit Qty:             | 1              |
| Glass Divider         |                |
| Glass Thickness       | 5/8" Insulated |
| Glass Pattern         | xxxx           |
| Finish                | Unfinish       |
|                       | xxxx           |
| Revision              | ORIGINAL       |
| Tolerance +/- 1/4 "   |                |

Customer Signature